




Section MM

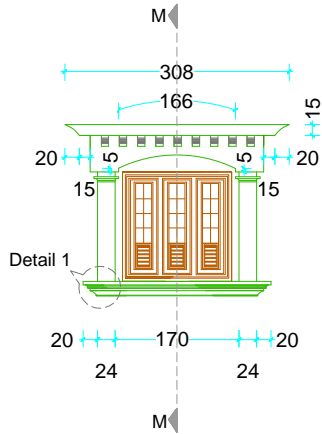

Elevation

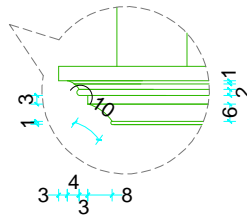


Detail 1  
Scale 1:25

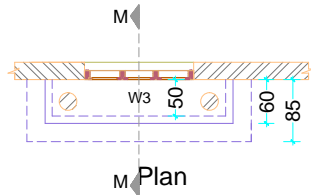


Plan

DETAIL A

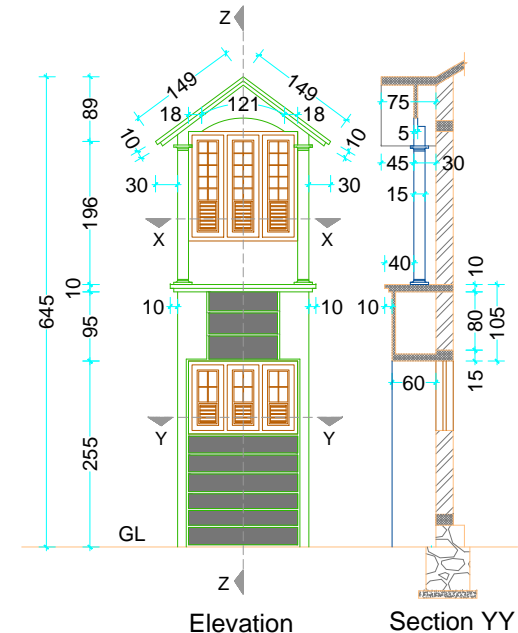


Elevation

Section YY

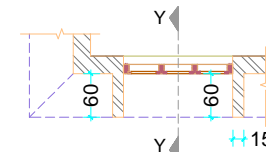

Plan At YY

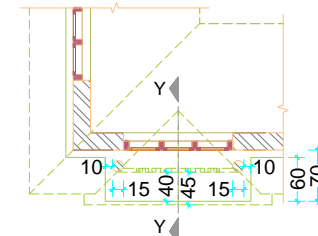

Plan At XX

DETAIL B

AREA DETAILS

FLOOR	Sq.m.	Sq.Ft.
GROUND FLOOR	75.27	810
FIRST FLOOR	64.87	698
PORCH	12.17	131
TOTAL	152.31	1639

APPROVED DRAWING

(Signature)  
OWNER



TYPEOFDRG

SCALE :  
FILE NAME :  
DRAWN BY :  
CHECKED BY :  
ALL DIMENSIONS ARE IN CMS

SHEET NO :

REV:

DATE :

PROPOSED RESIDENCE FOR  
MR.MOHAN KARKI



CHERAMAN COMPLEX, NEAR CHERAMAN JUMU'A MASJID, KODUNGALLUR  
Web :- www.acubebuilders.com, Mail :- acubecreators@gmail.com  
PH :- 0480-2809939, 9645528833, 9645506699